

Note:
 Changing room provision and layout does not comply with
 current Sport England guidance notes at the request of the
 client.


Views to / from
 Dance Studio
 creating an active
 frontage to Road.

Section A

Views to
 car park and
 surveillance over
 the car park.

Section B

Views to
 car park giving visual
 surveillance over
 the car park.

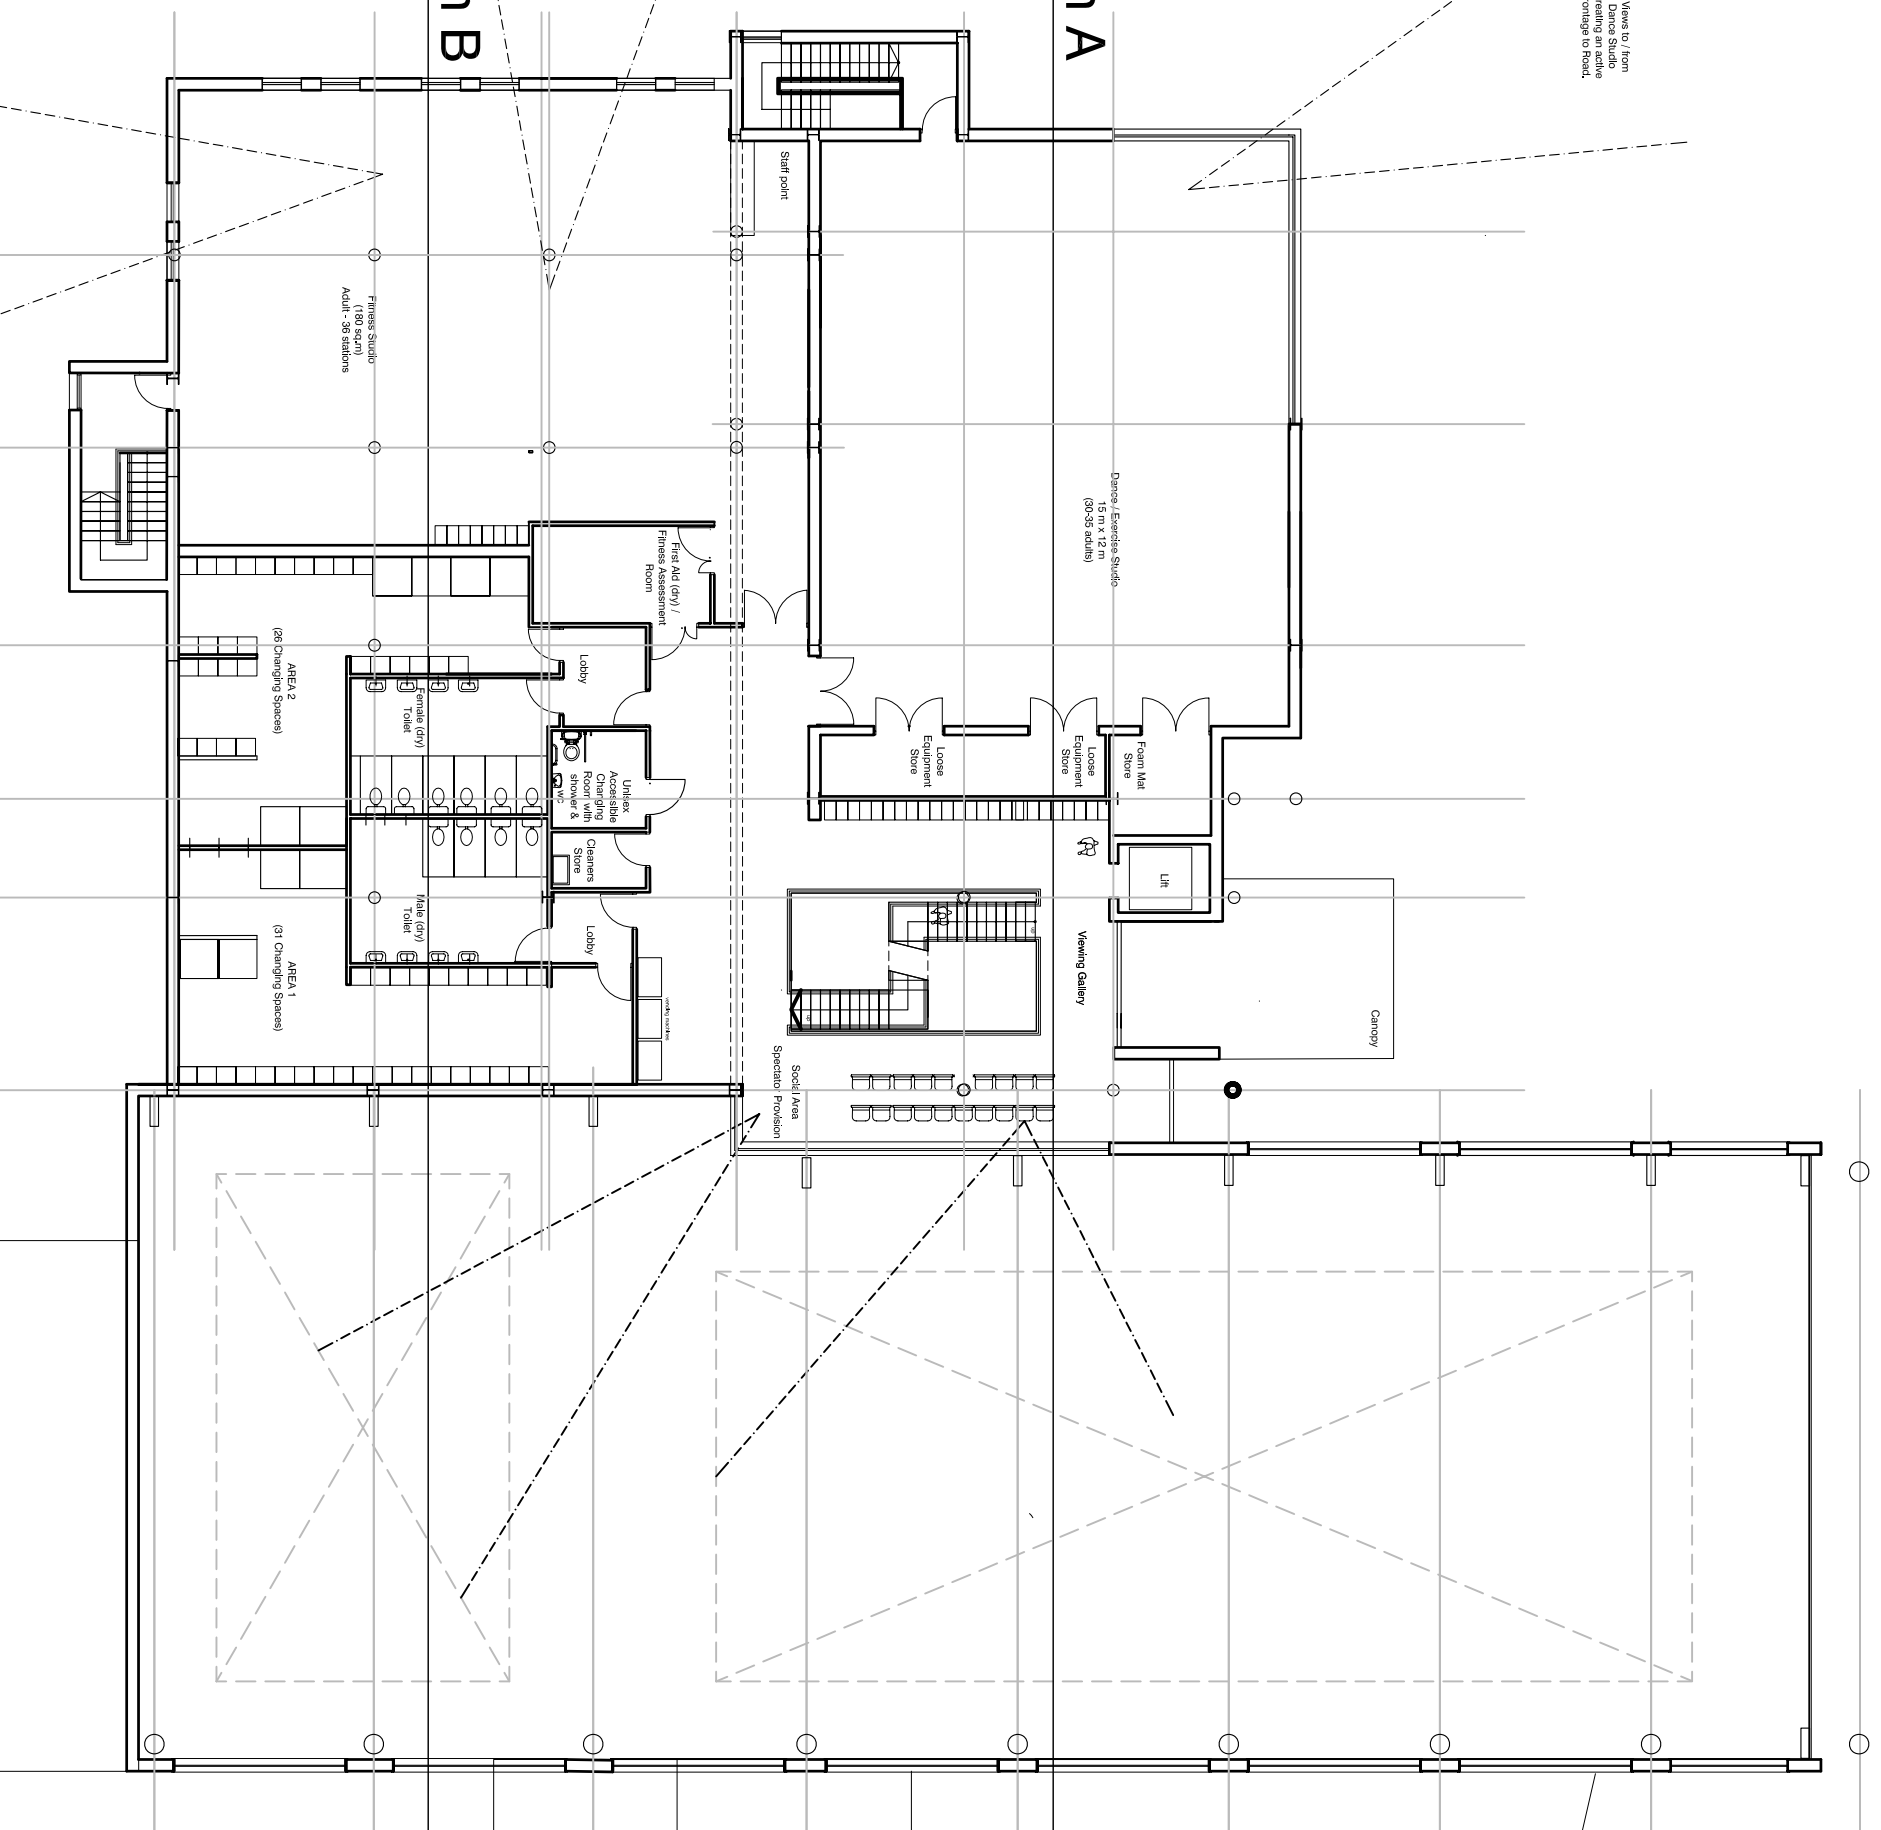

0 5 10 m

Scale 1:100 @ a1



Harborne Swimming
 and Fitness Centre
 Feasibility Study
 Project

1 Lancaster Circus Birmingham B4 7Y
 Tel 0121 303 6719 Fax 0121 303 7000



Revision	Drawn	Date	Description
a	mjs	26/06/07	Correction to lift area, Structural grid added.

OPTION 2
 Proposed First Floor Plan

Title

Approved

Issue on: _____ By: _____

Drawn by: mjs Date: June 07 Scale: 1:100

Proj/Officer: mjs Date: _____ Scale: _____

ADD Ref: _____ FILENAME: _____

Rev. a

Draw No. 61310A12