
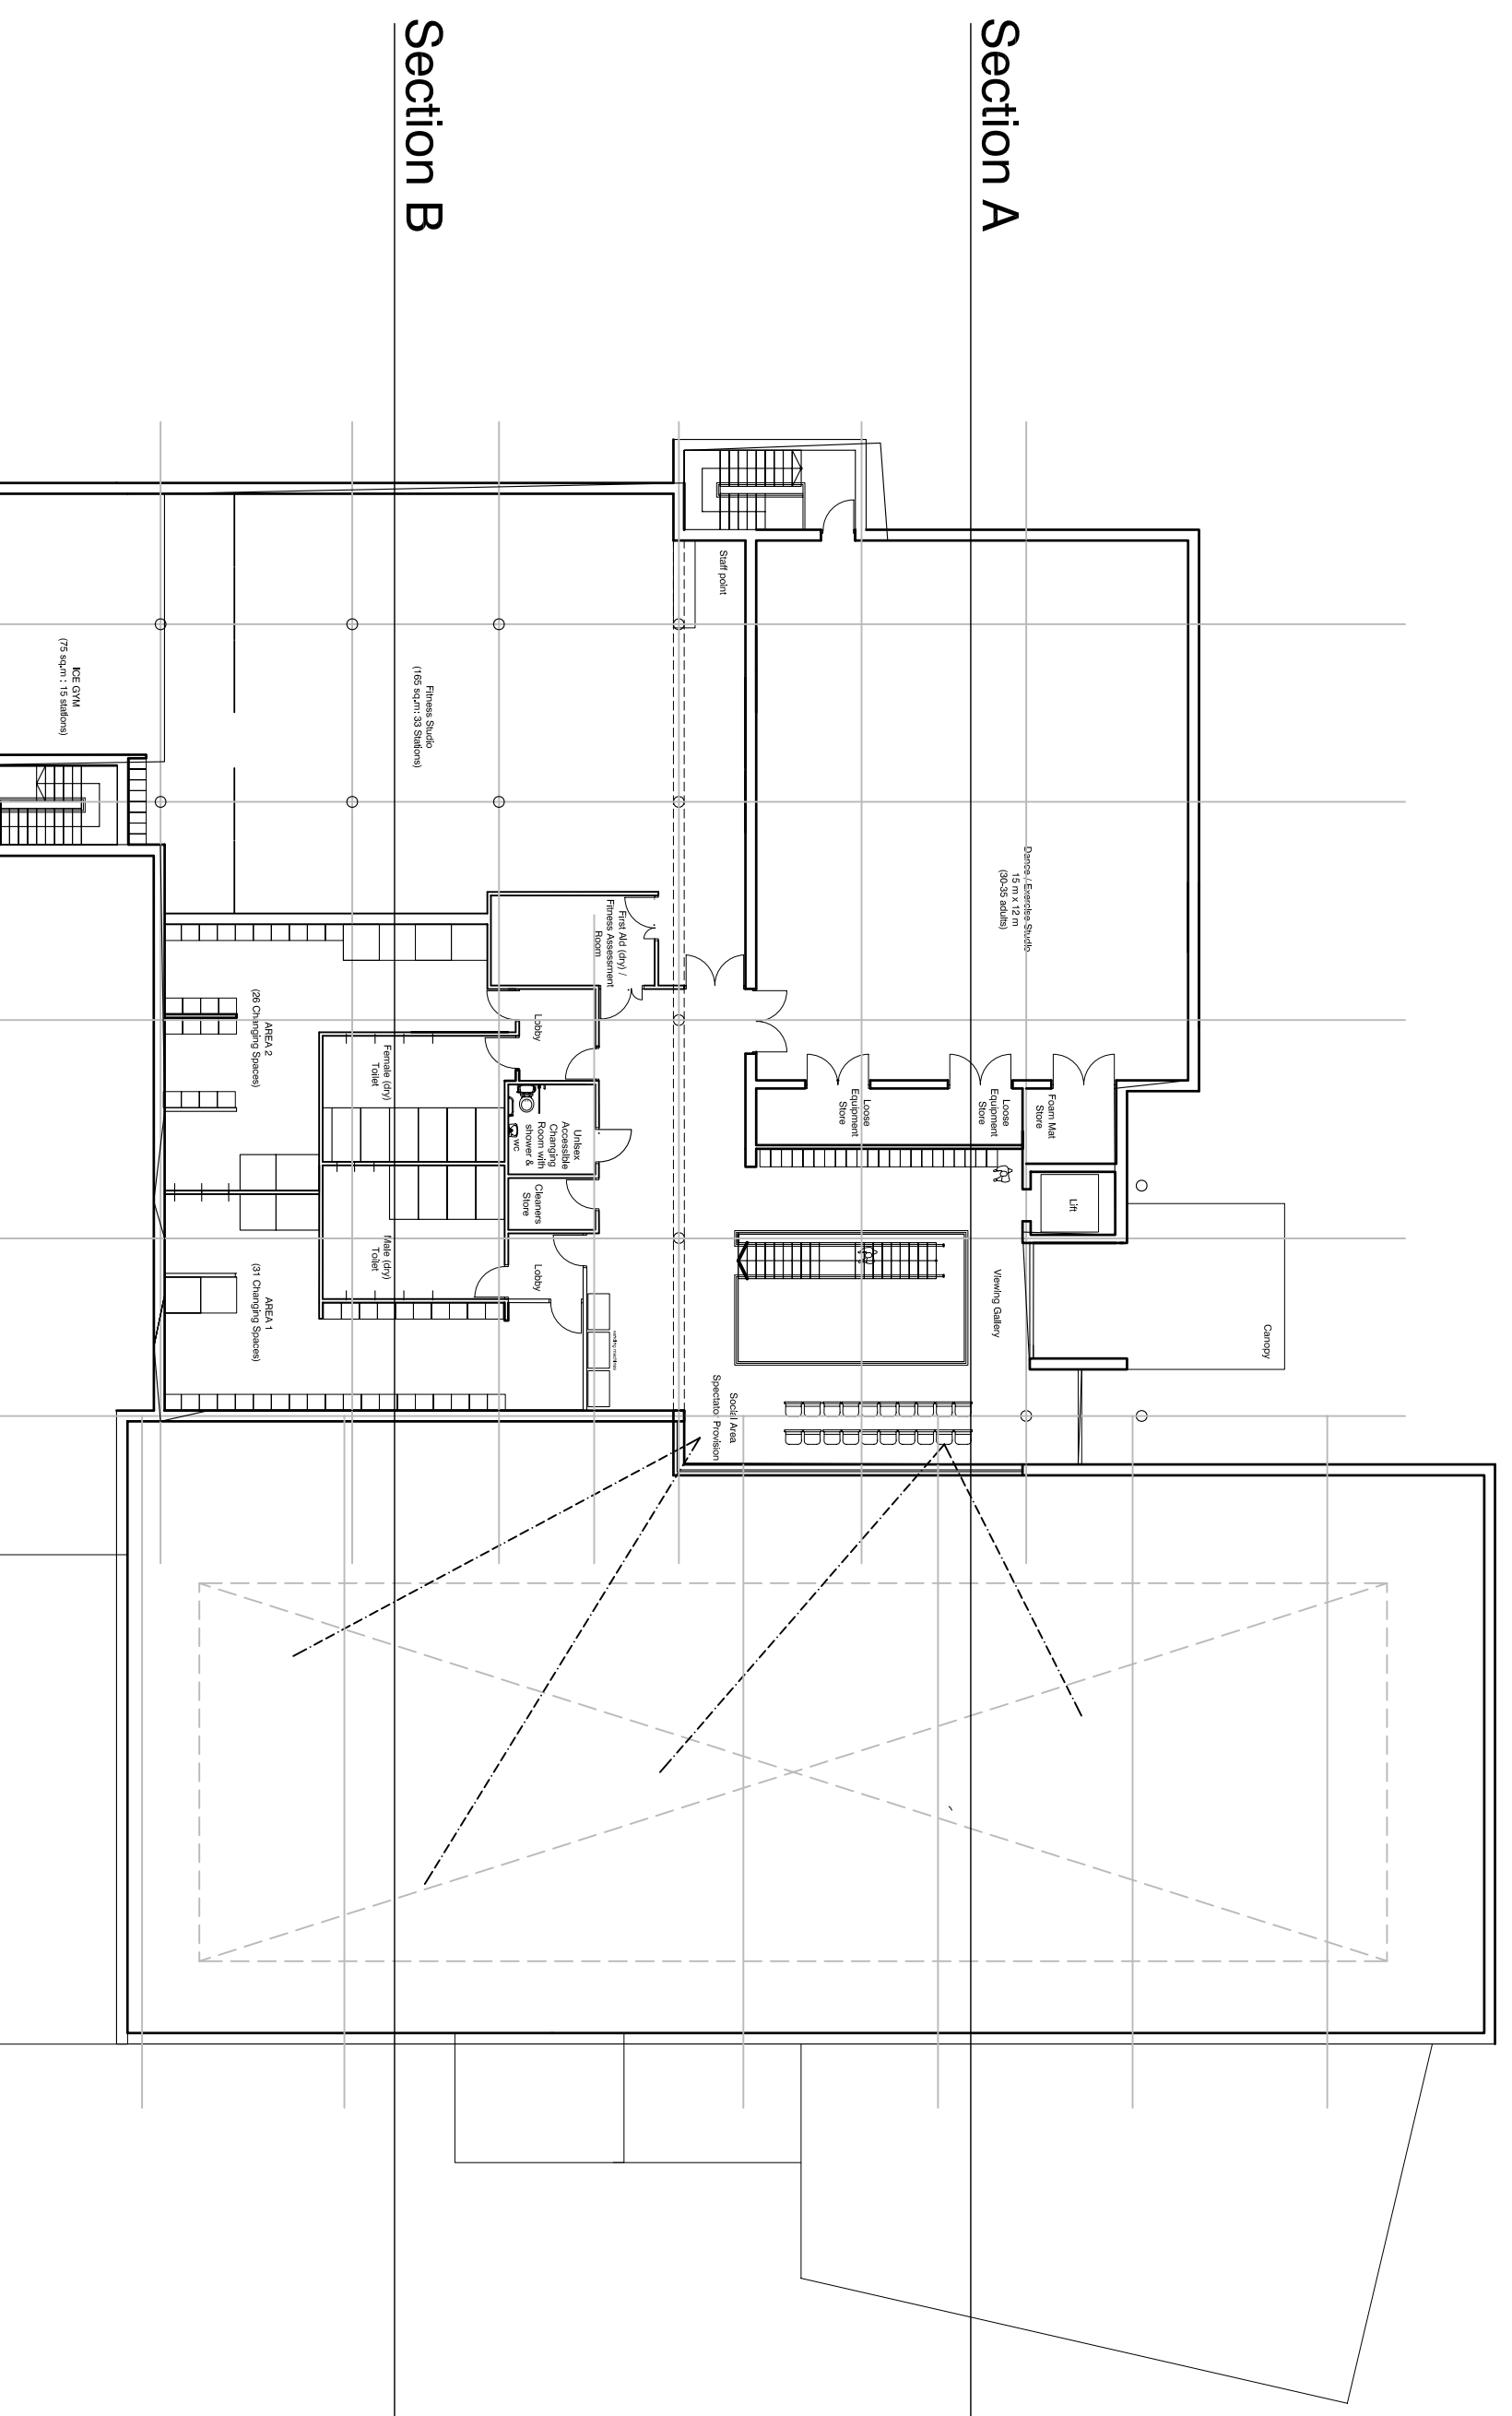


Note:
 Changing room provision and layout does not comply with
 current Sport England guidance notes at the request of the
 client.

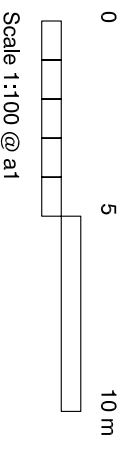

Section A

Section B

1 Lancaster Circus Birmingham B4 7L Tel 0121 303 6719 Fax 0121 303 7000		Approved Issue on: _____ By: _____ Drawn by: _____ Date: June 07 Scale: 1:100 Proj/Officer: mjs ADD Ref: FILENAME	
Harborne Swimming and Fitness Centre Feasibility Study Project		OPTION 3 Proposed First Floor Plan	
Title		Approved Date: _____	

Revision	Drawn	Date	Description
a	mjs	26.06.07	Correction to fit area.

Approved _____