
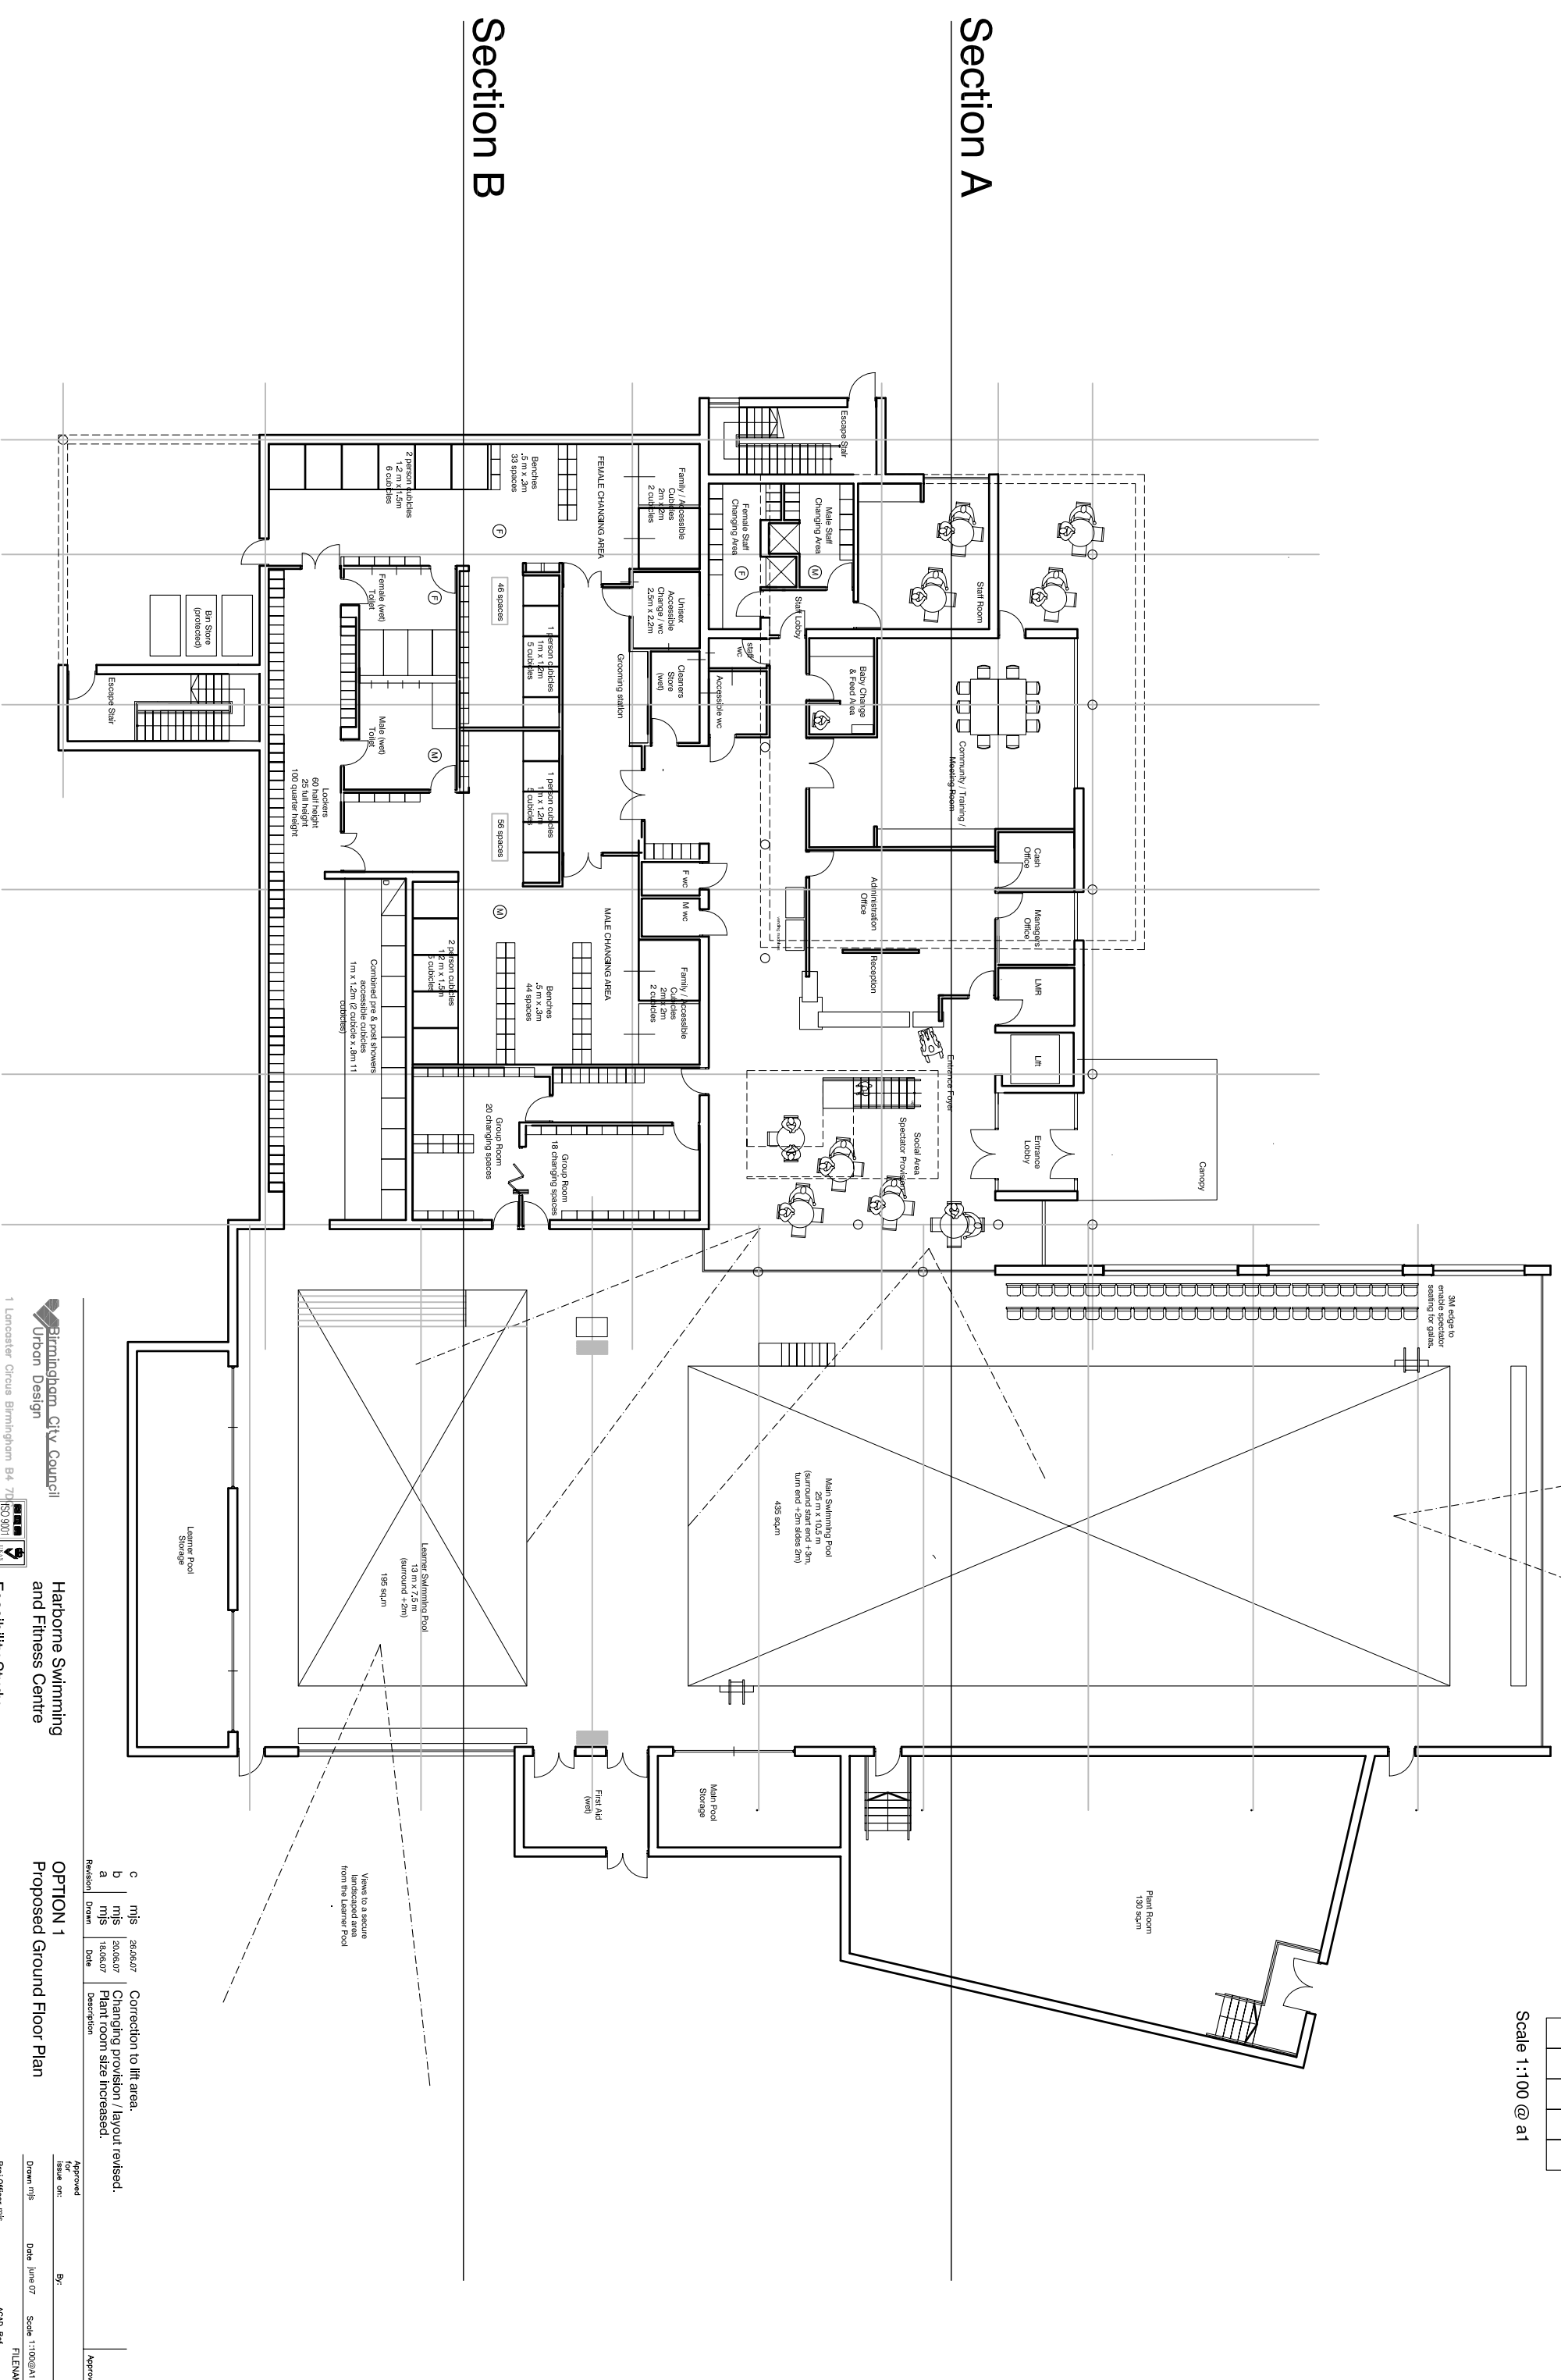


Note:
Changing room provision and layout does not comply with
current Sport England guidance notes at the request of the
client.

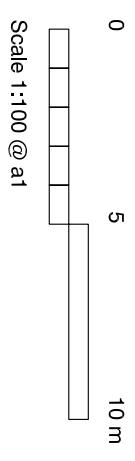

Section B

Section A

Birmingham City Council
Urban Design
1 Lancaster Circus Birmingham B4 7D
Tel 0121 303 6719 Fax 0121 303 7000
www.birmingham.gov.uk

Harborne Swimming and Fitness Centre
Feasibility Study
Project

Revision	Drawn	Date	Description
c	mjs	26/06/07	Correction to lift area.
b	mjs	20/06/07	Changing provision / layout revised.
a	mjs	18/06/07	Plant room size increased.

OPTION 1
Proposed Ground Floor Plan

Approved
Issue on: _____
By: _____
Drawn mjs Date June 07 Scale 1:100@A1
Proj/Officer mjs ACAD Ref: _____
Dwg No. 61310A106 Rev. C