
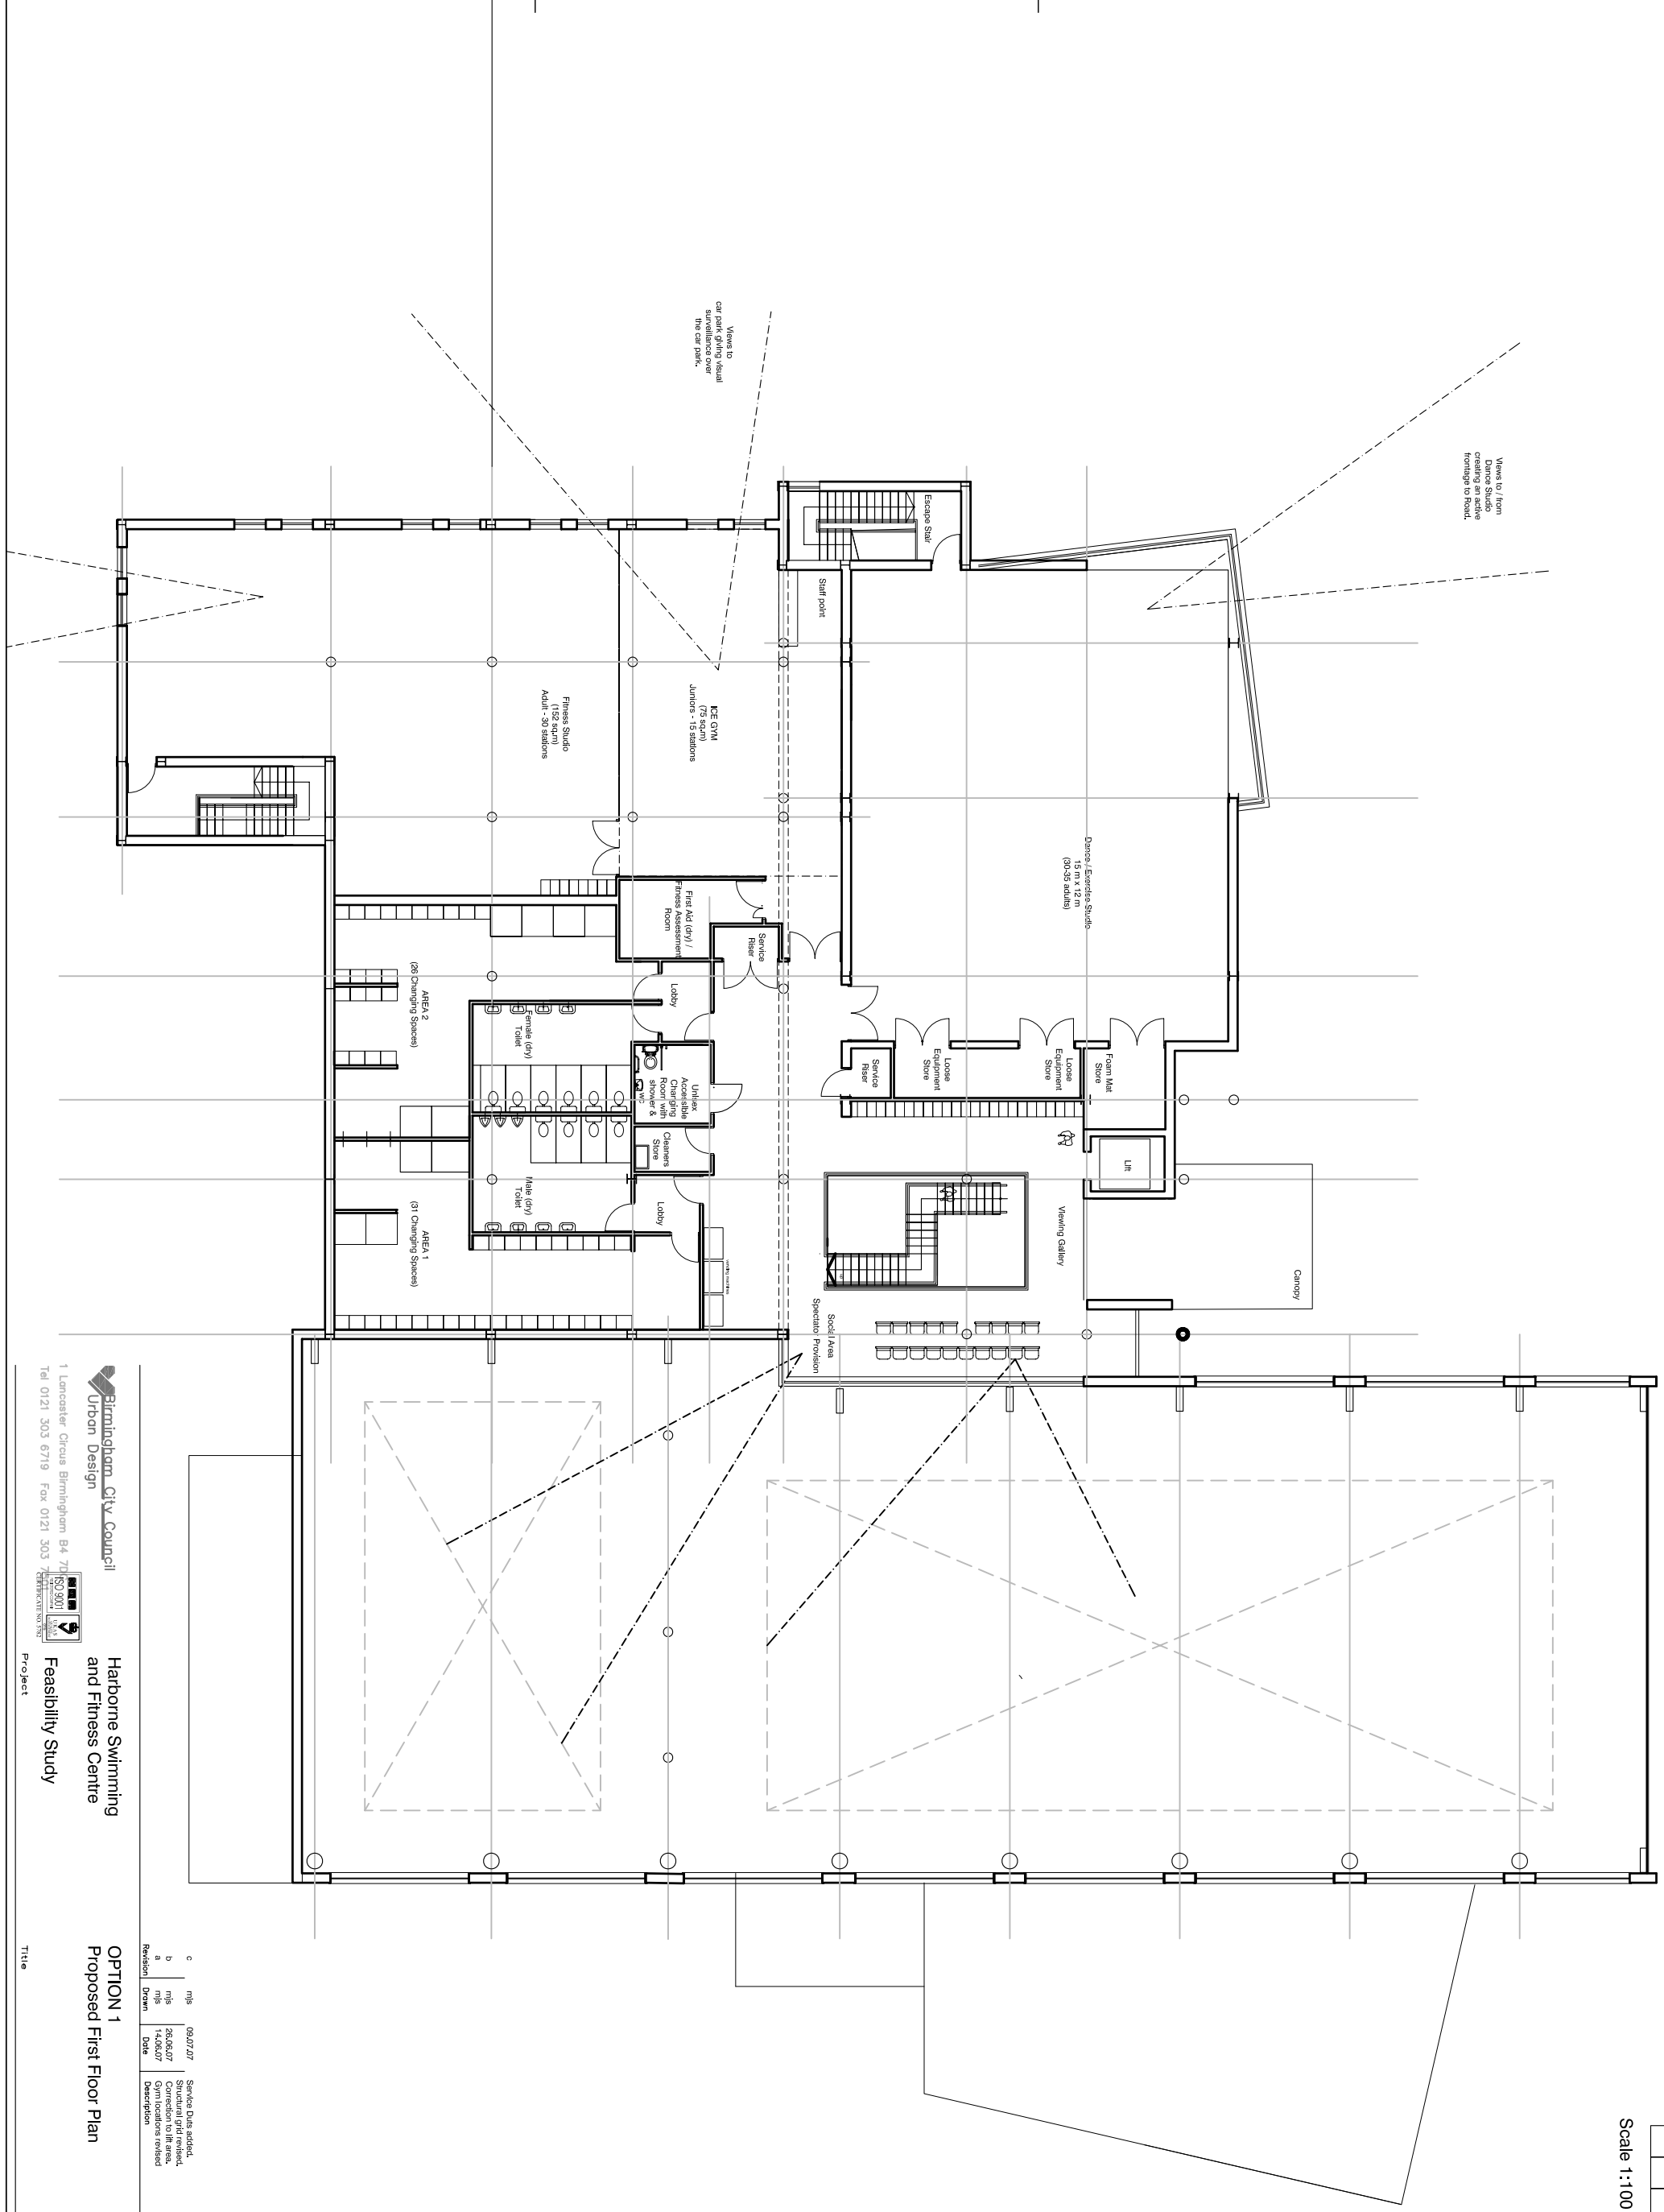


Note:
 Changing room provision and layout does not comply with
 current Sport England guidance notes at the request of the
 client.

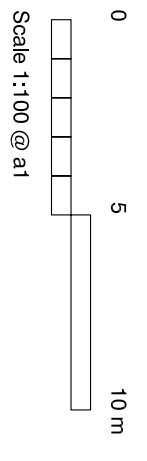

Birmingham City Council
 Urban Design
 1 Lancaster Circus Birmingham B4 7L
 Tel 0121 303 6719 Fax 0121 303 7000
Harborne Swimming and Fitness Centre
Feasibility Study
 Project

Revision	Drawn	Date	Description
c	mjs	09.07.07	Service Data added.
b	mjs	26.06.07	Service Data added.
a	mjs	14.06.07	Correction to fit areas.
			Gym locations revised

Approved: _____
 Issue on: _____
 Drawn: mjs Date: June 07 Scale: 1:100
 Proj/Officer: mjs ADD Ref: FILENAME
 Draw No: 61310A107 Rev. C